



DISTRICT MAP

FOREST TRACE

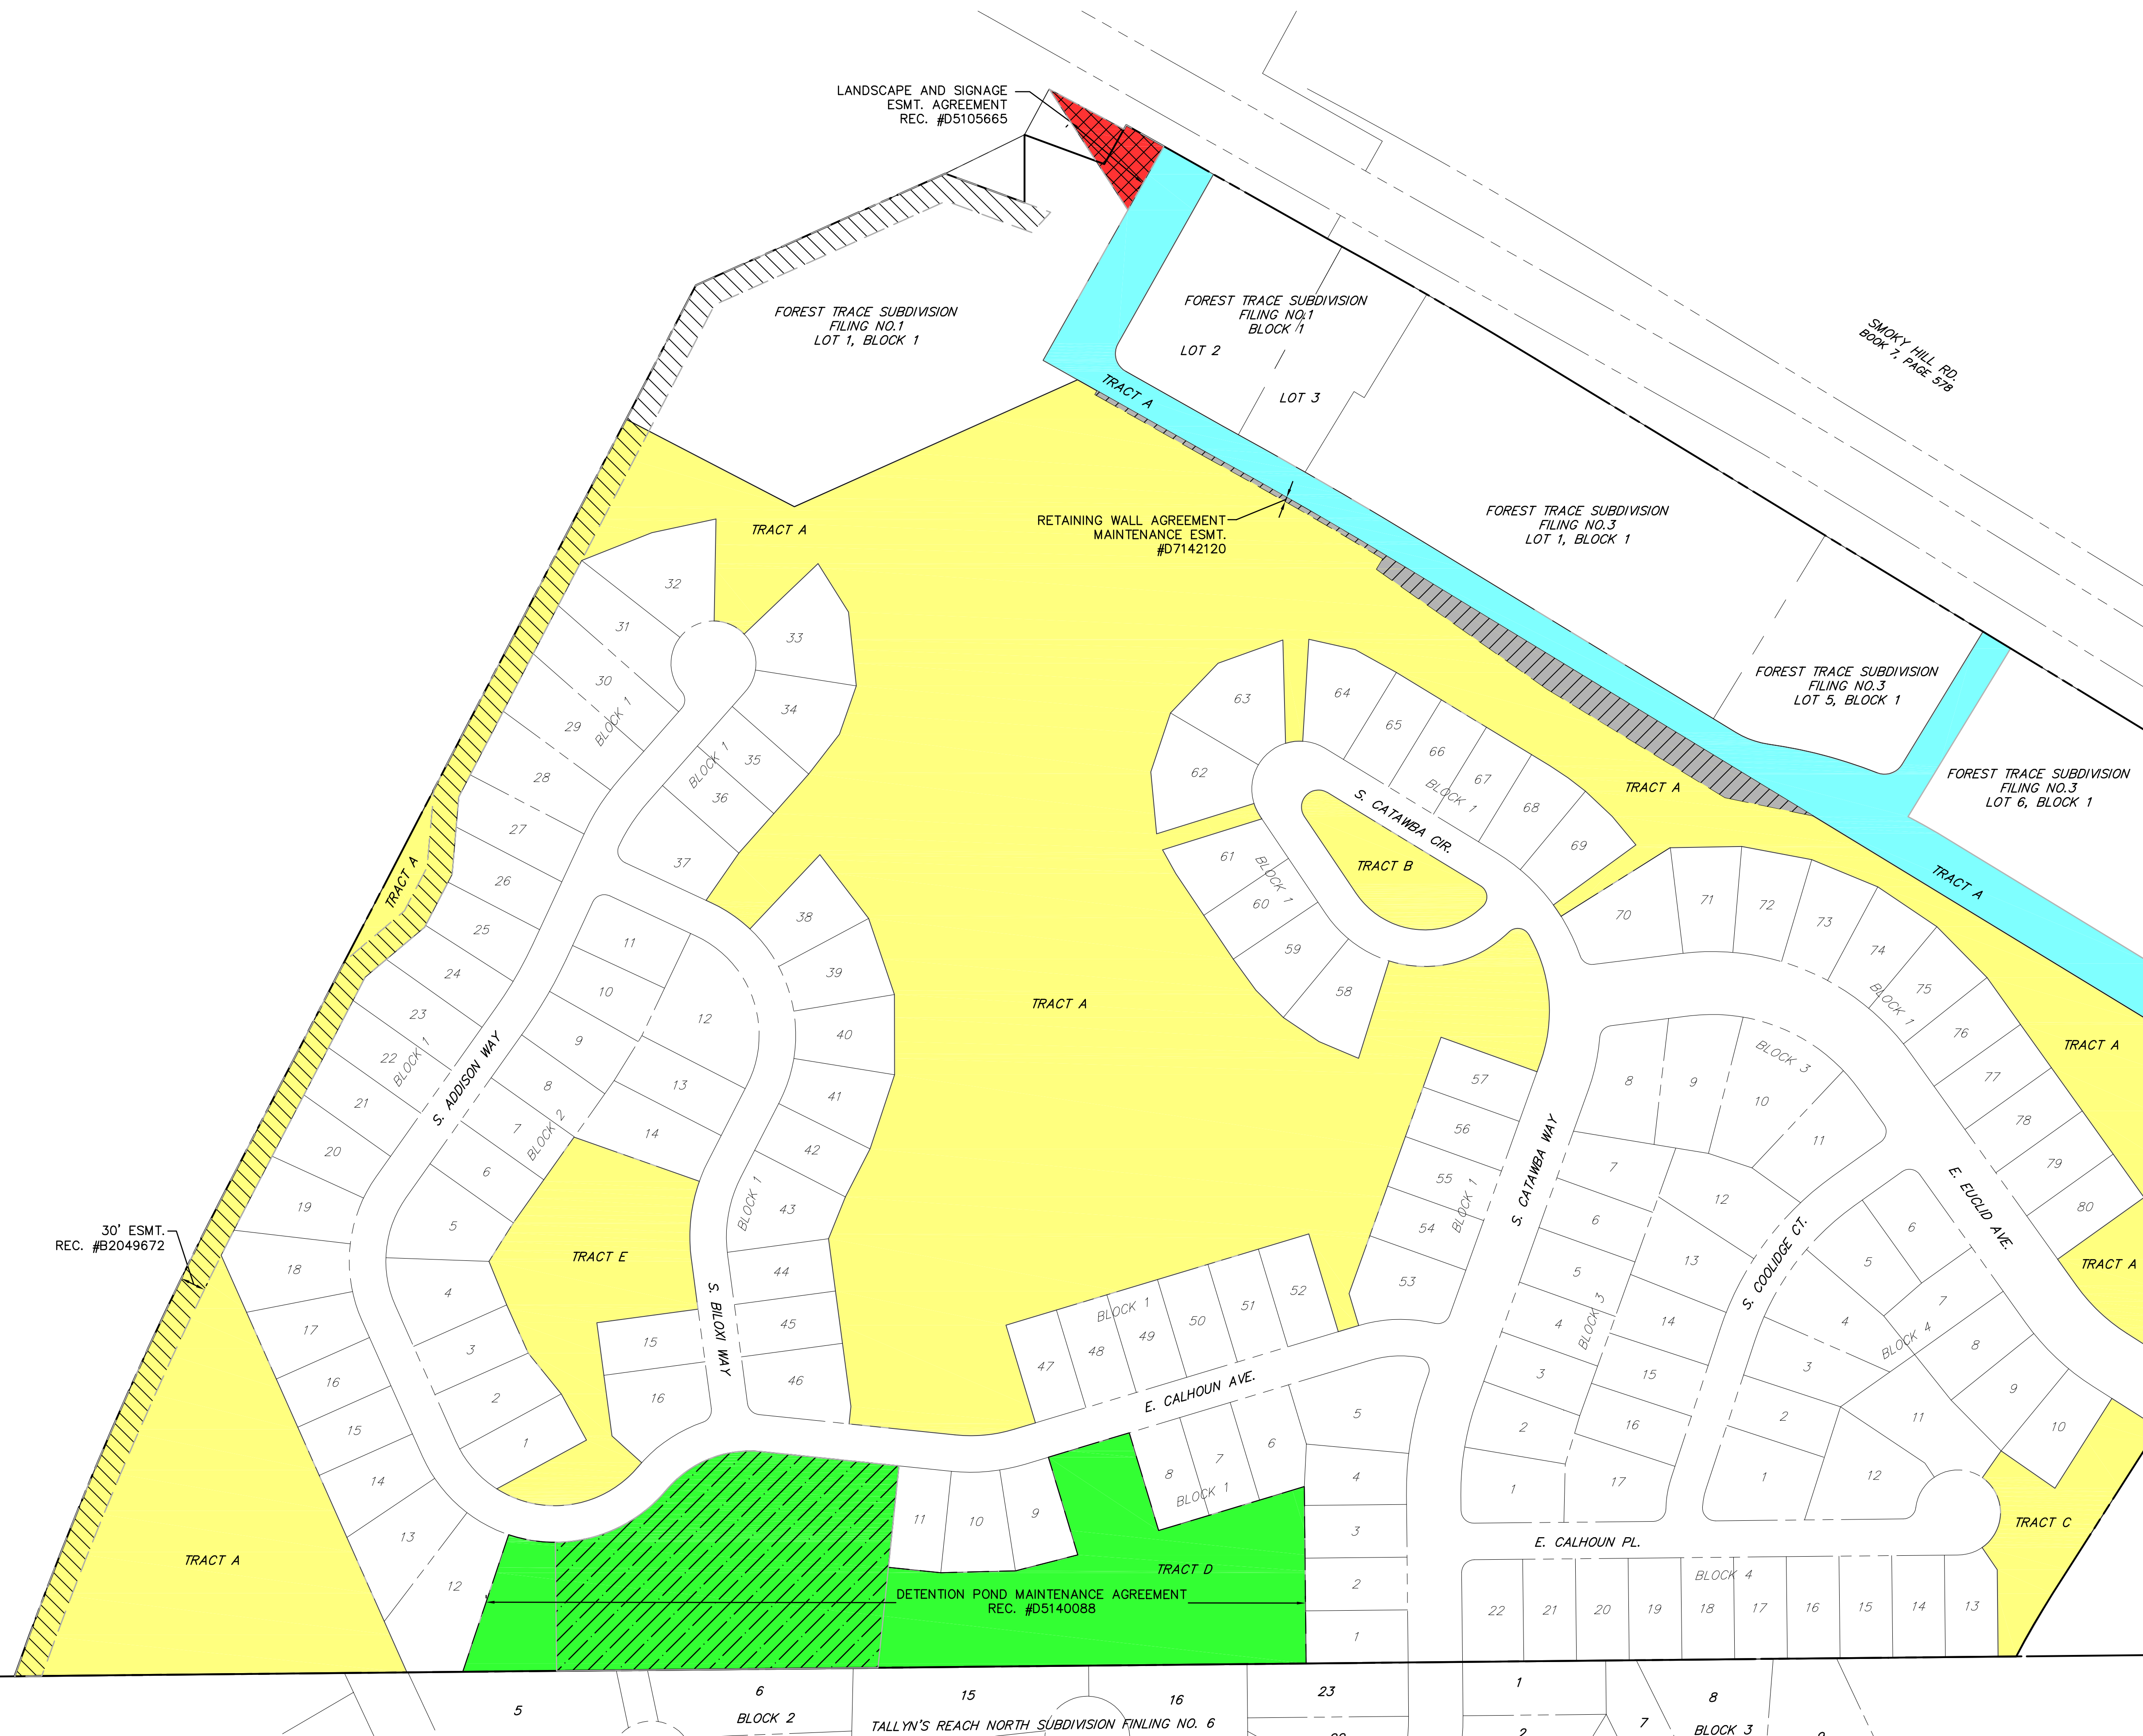

LEGEND

- ROADWAYS OWNED AND MAINTAINED BY DISTRICT 2
- PARKS AND OPEN SPACE OWNED AND MAINTAINED BY HOA
- DETENTION POND OWNED BY DISTRICT 2, MAINTAINED BY HOA
- DETENTION POND OPEN SPACE OWNED AND MAINTAINED BY DISTRICT 2
- LANDSCAPING AND SIGNAGE MAINTAINED BY DISTRICT 2
- RETAINING WALL AGREEMENT MAINTAINED BY DISTRICT 2

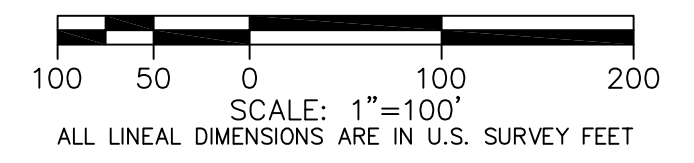

30' ESMT. REC. #B2049672

LANDSCAPE AND SIGNAGE ESMT. AGREEMENT REC. #D5105665

RETAINING WALL AGREEMENT MAINTENANCE ESMT. #D7142120

DETENTION POND MAINTENANCE AGREEMENT REC. #D5140088

FEBRUARY 12, 2021

MARTIN/MARTIN
CONSULTING ENGINEERS
12499 WEST COLFAX AVENUE, LAKEWOOD, COLORADO 80215
MAIN 303.431.6100 MARTINMARTIN.COM
SURVEY@MARTINMARTIN.COM